




# Electric Service Installation Guidelines

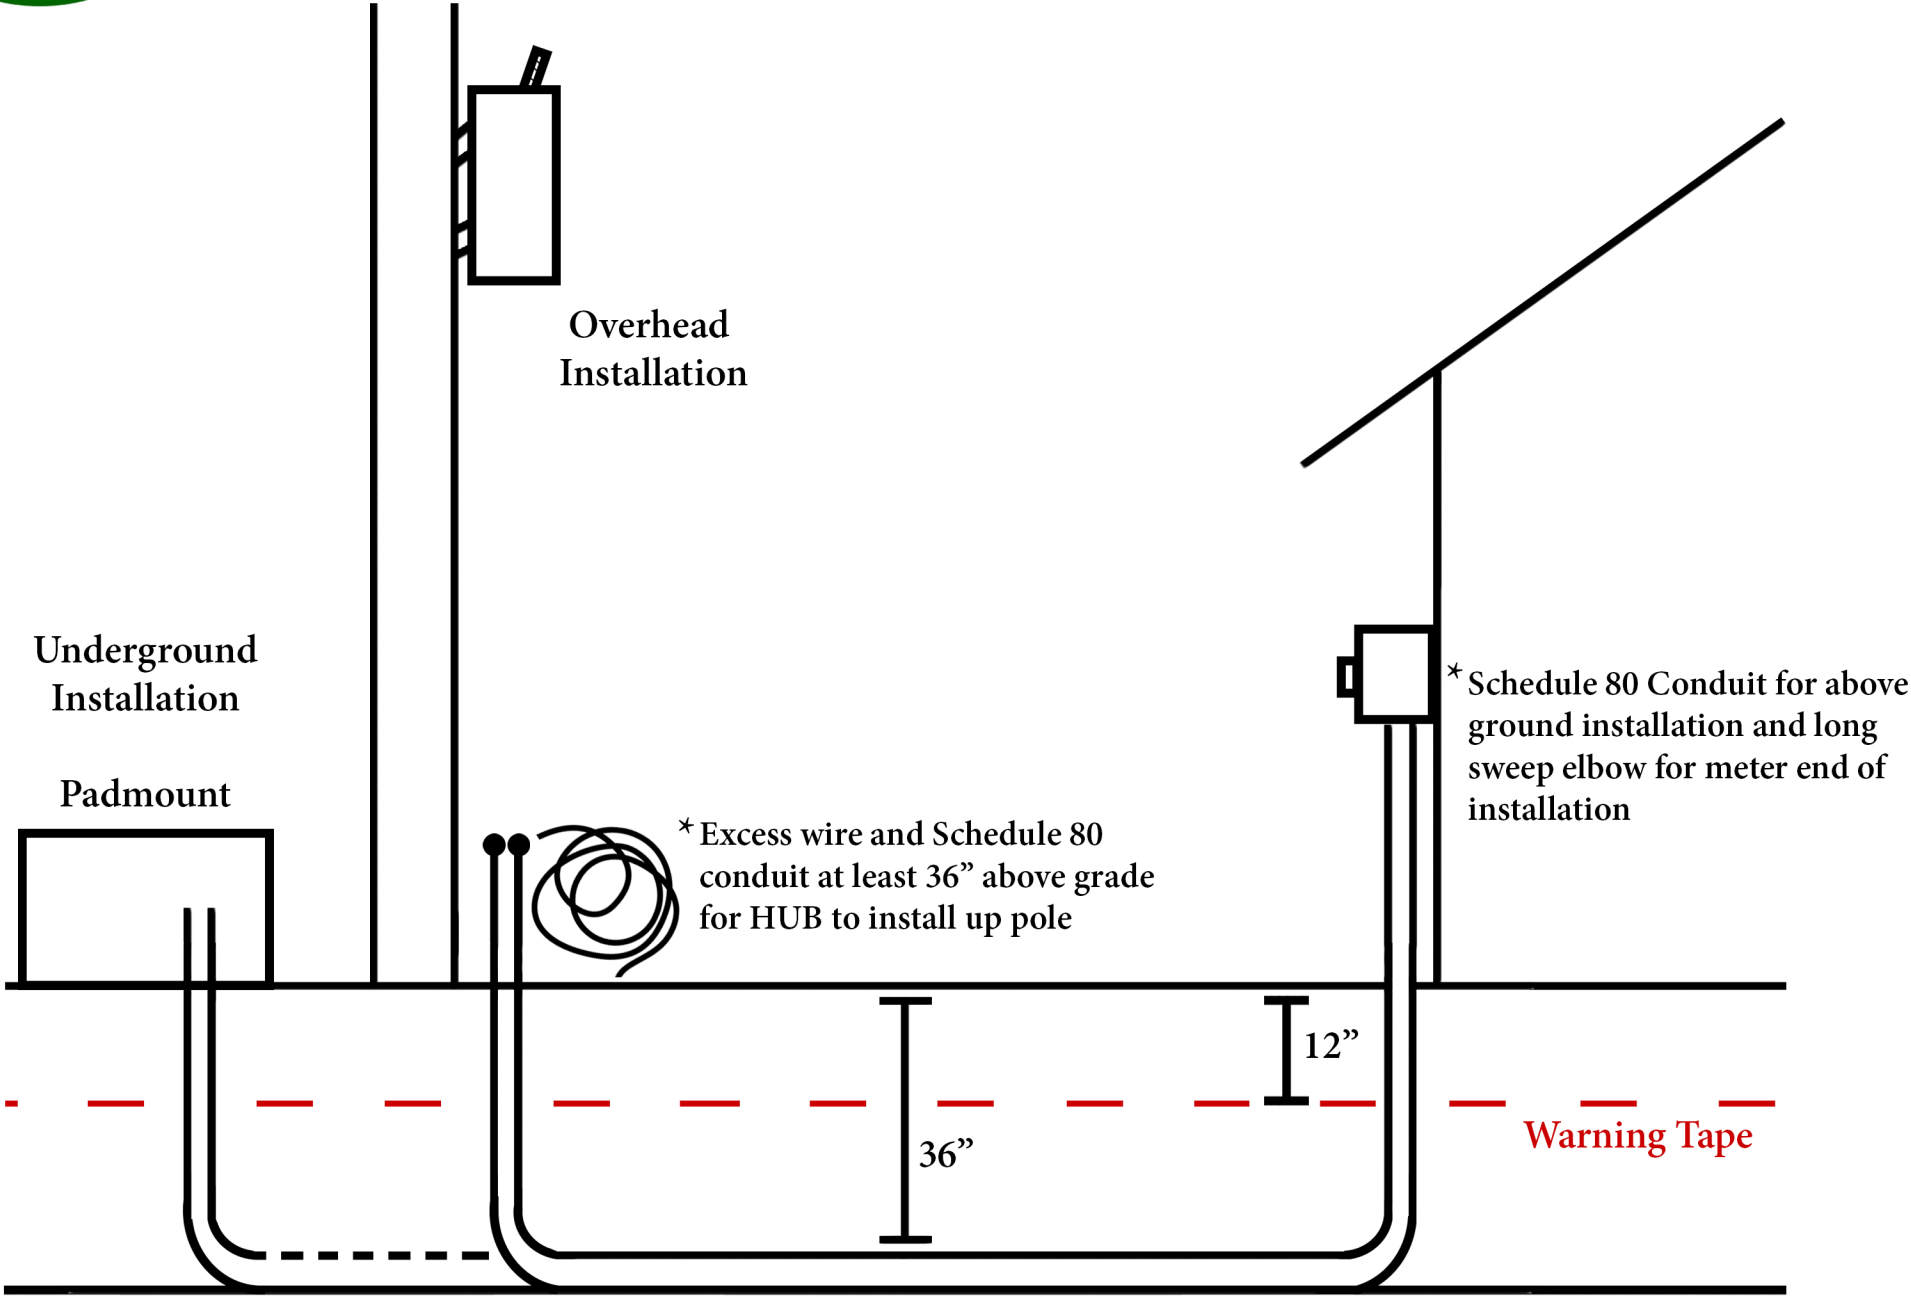

\* Gas, Water, & Sewer piping shall be installed in a separate ditch from Electric