


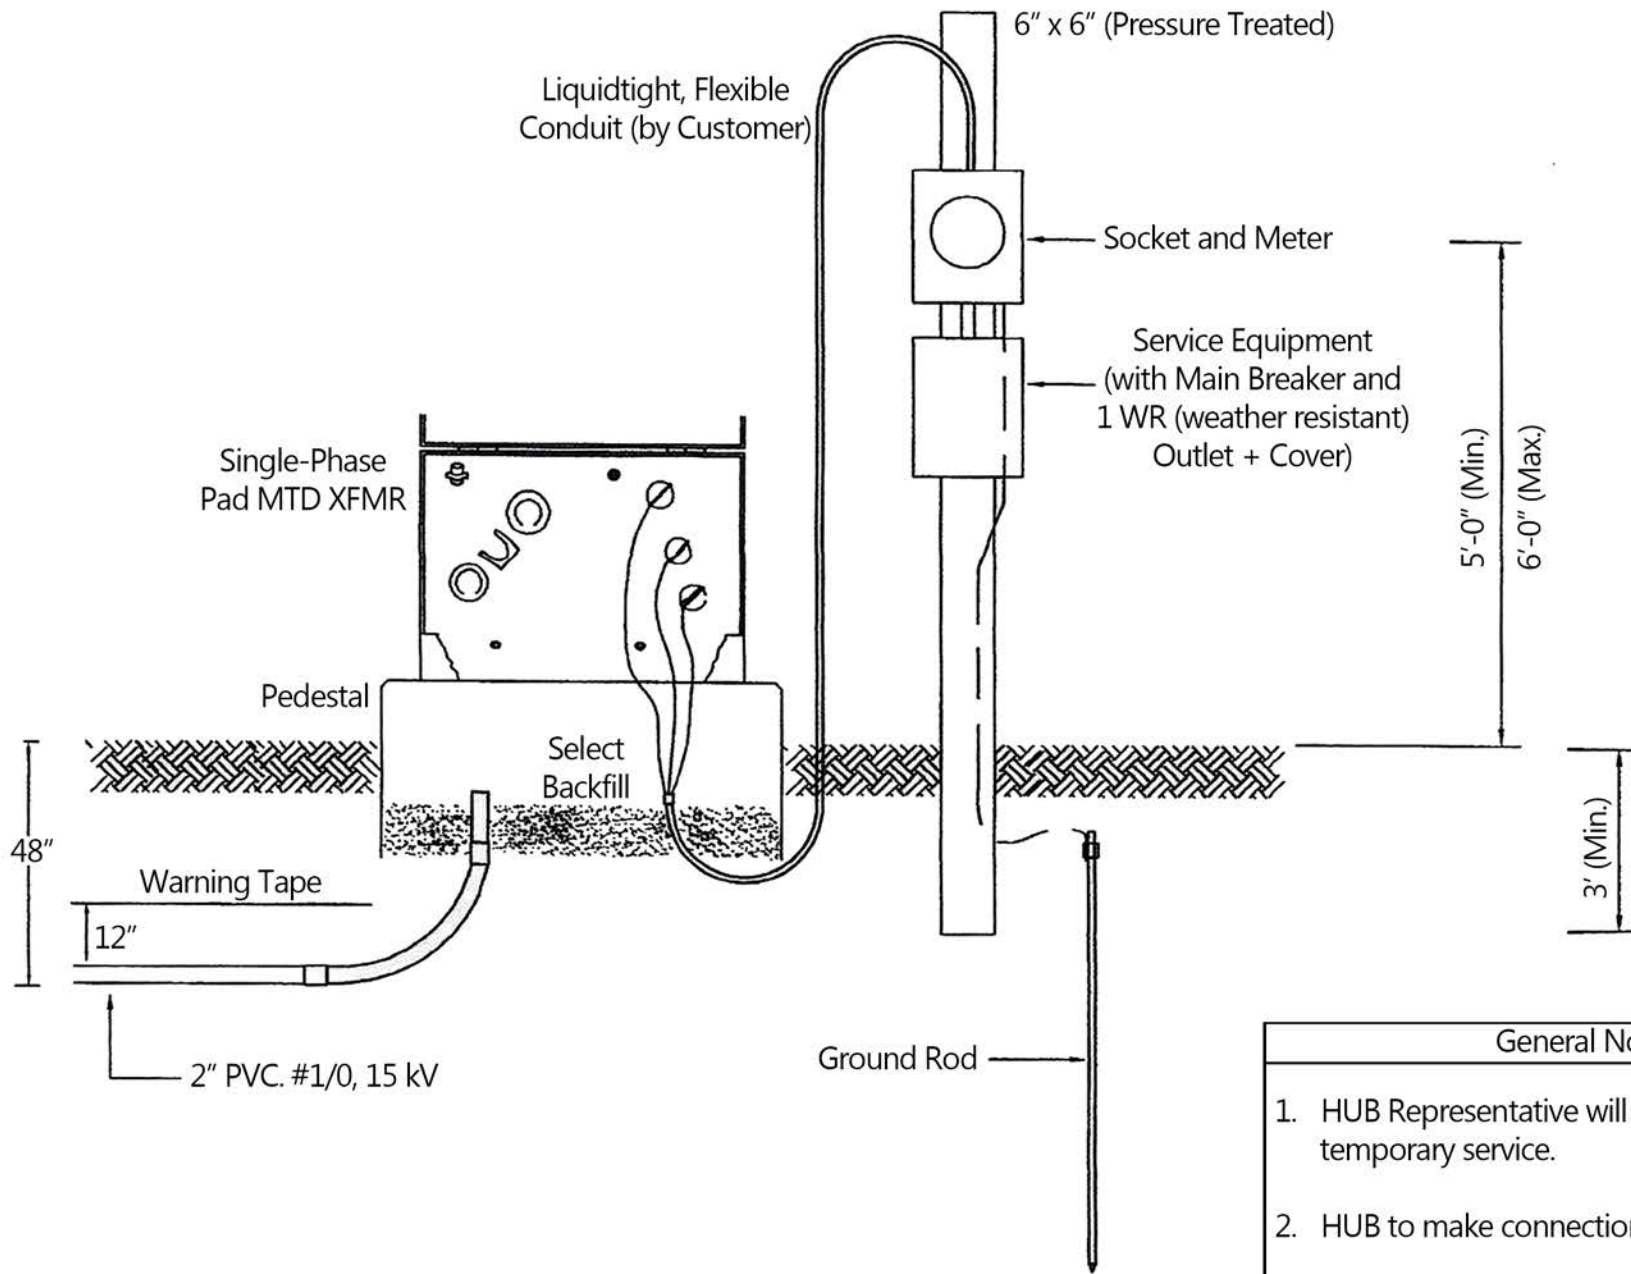

Guideline for Underground Temporary Service

Harriman Utility Board - 200 N Roane St, Harriman, TN 37748 - (865) 882-3242 - www.hub-tn.com



General Notes:
1. HUB Representative will spot the temporary service.
2. HUB to make connections in transformer.

Not to Scale